


STREETS WITH CURB, GUTTER, & SIDEWALK  
STRAIGHT LOOP

GENERAL NOTES:  
SEE TOOELE COUNTY CODE TITLE  
13 - "SUBDIVISIONS" FOR THE  
ALLOWABLE LENGTH OF LOOP  
ROAD SEGMENT.  
SEE NEIGHBORHOOD STREET SECTION.  
MOUNT SIGNS ACCORDING TO MUTCD.

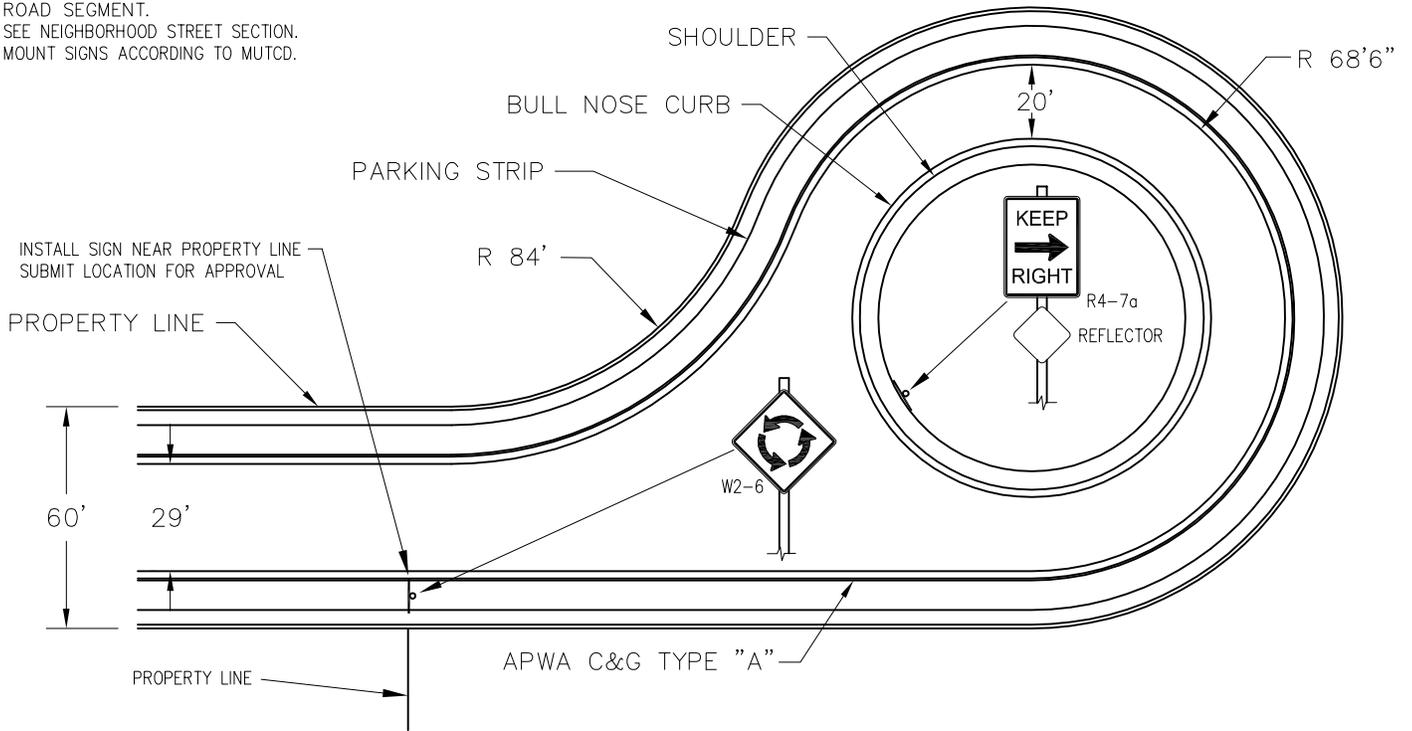

STREETS WITH CURB, GUTTER, & SIDEWALK  
OFFSET LOOP

ROAD DETAILS  
NEIGHBORHOOD STREETS

TOOELE COUNTY ENGINEERING

/S/ J. RAYMOND JOHNSON  
Approval

10/6/04  
Date